



清華大學工科館1F

Update : 106.03.07

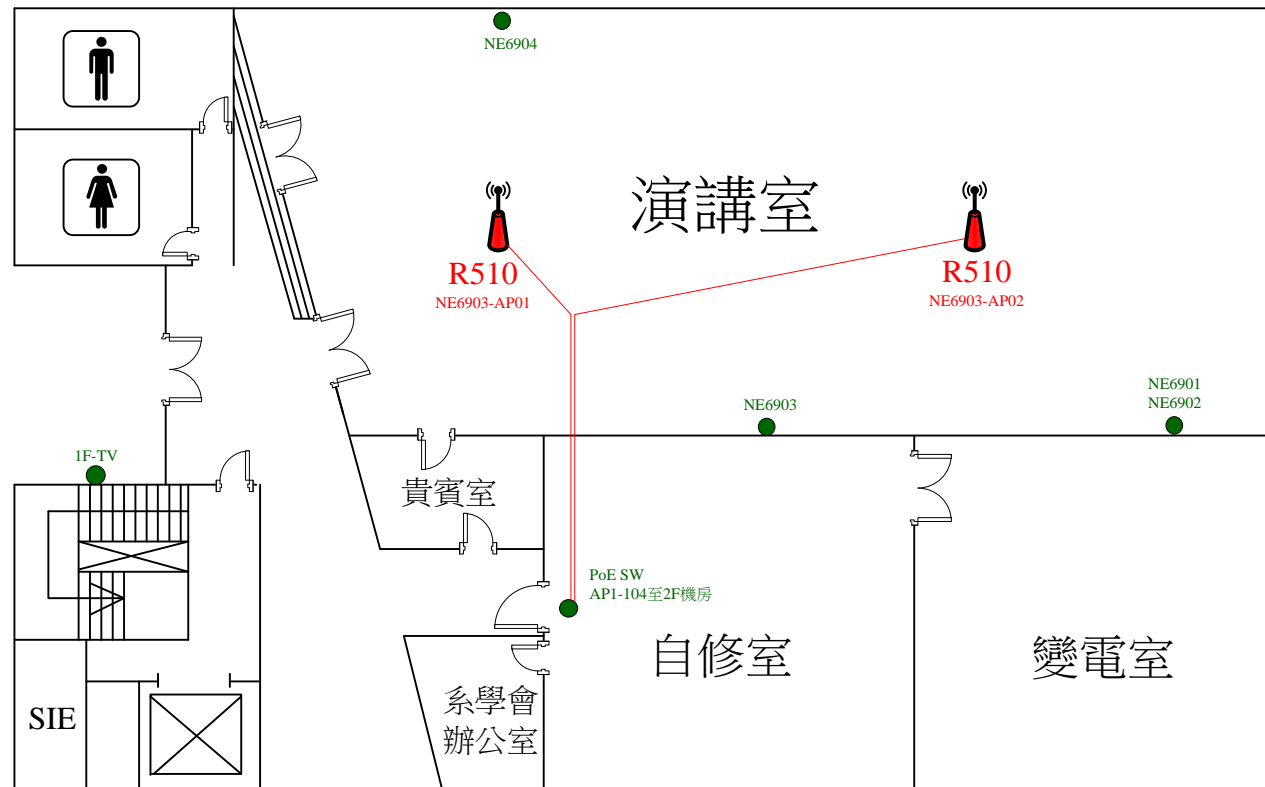


清華大學工科館2F

Update : 106.03.07

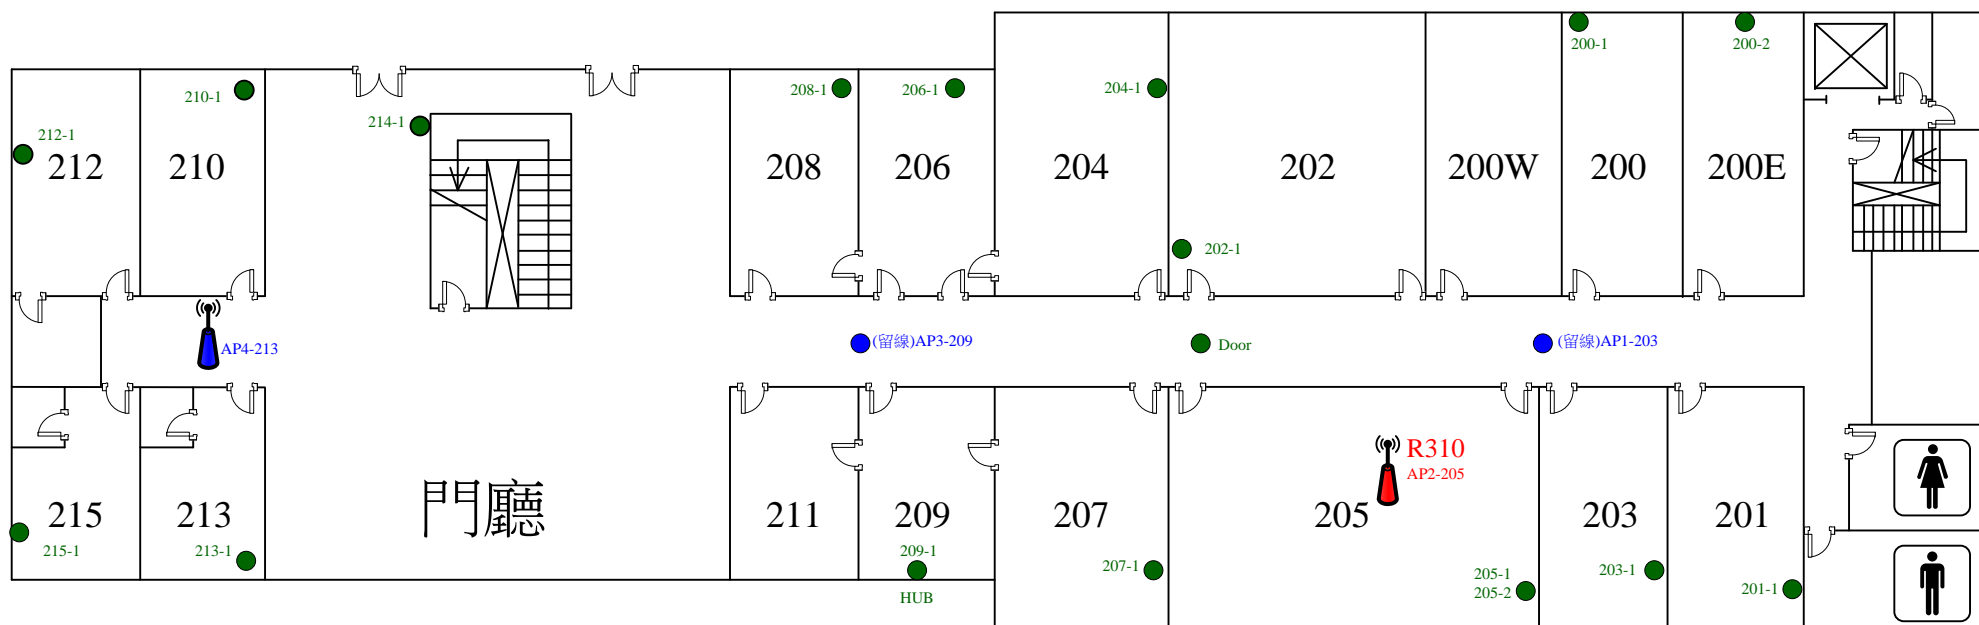


清華大學工科館3F

Update : 106.03.07

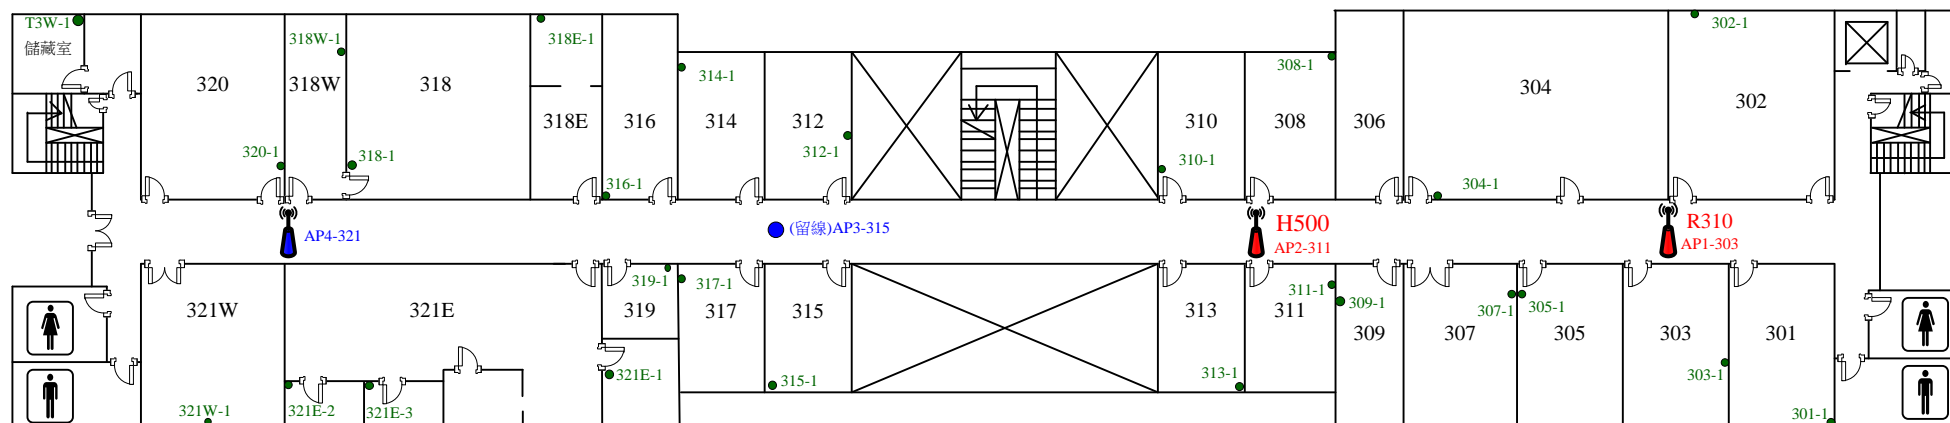

清華大學工科館4F

Update : 106.03.07

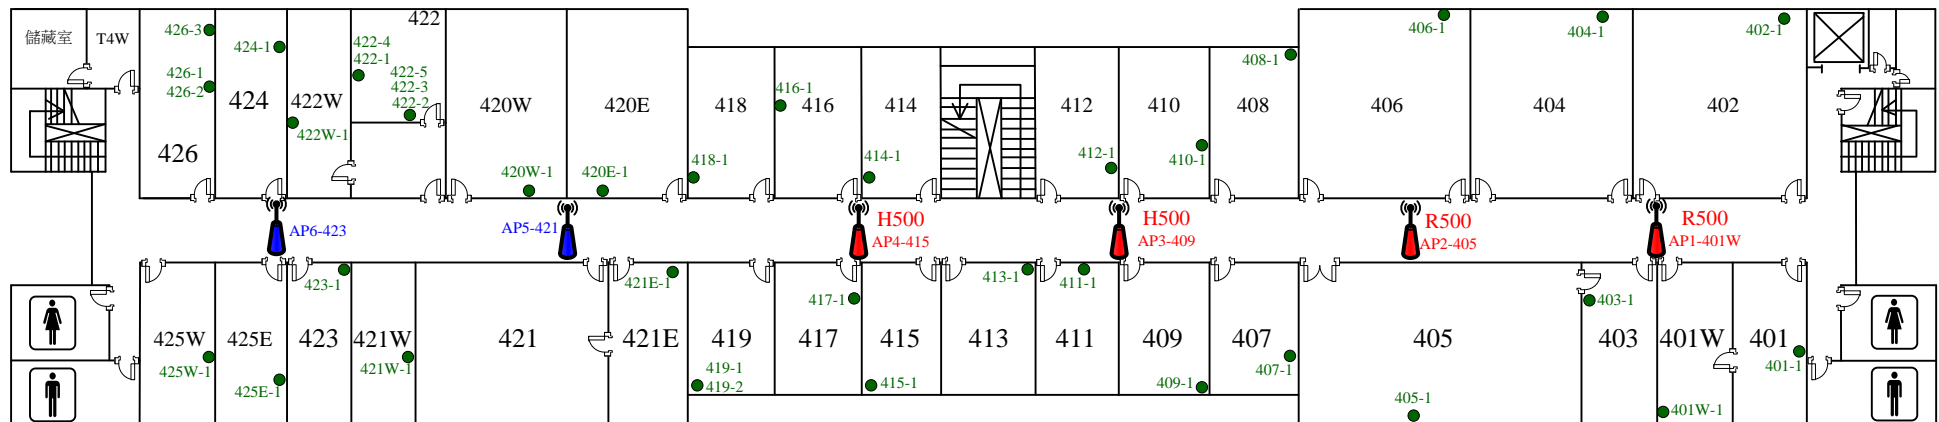

清華大學工科館5F

Update : 106.03.07

